




1. DO NOT SCALE FROM THIS DRAWING - USE FIGURED DIMENSIONS ONLY.
2. READ IN CONJUNCTION WITH ALL OTHER CONSULTANTS / SPECIALISTS DRAWINGS, REPORT ANY DISCREPANCIES BEFORE AFFECTED WORK COMMENCES.
3. ALL SETTING OUT DIMENSIONS TO BE CHECKED ON SITE BY CONTRACTOR BEFORE WORK COMMENCES.
4. THIS DRAWING REMAINS COPYRIGHT OF KEPczyk PEARCE SANDERSON LTD. COPY / DISTRIBUTE ONLY WITH CONSENT OF THE AUTHOR.

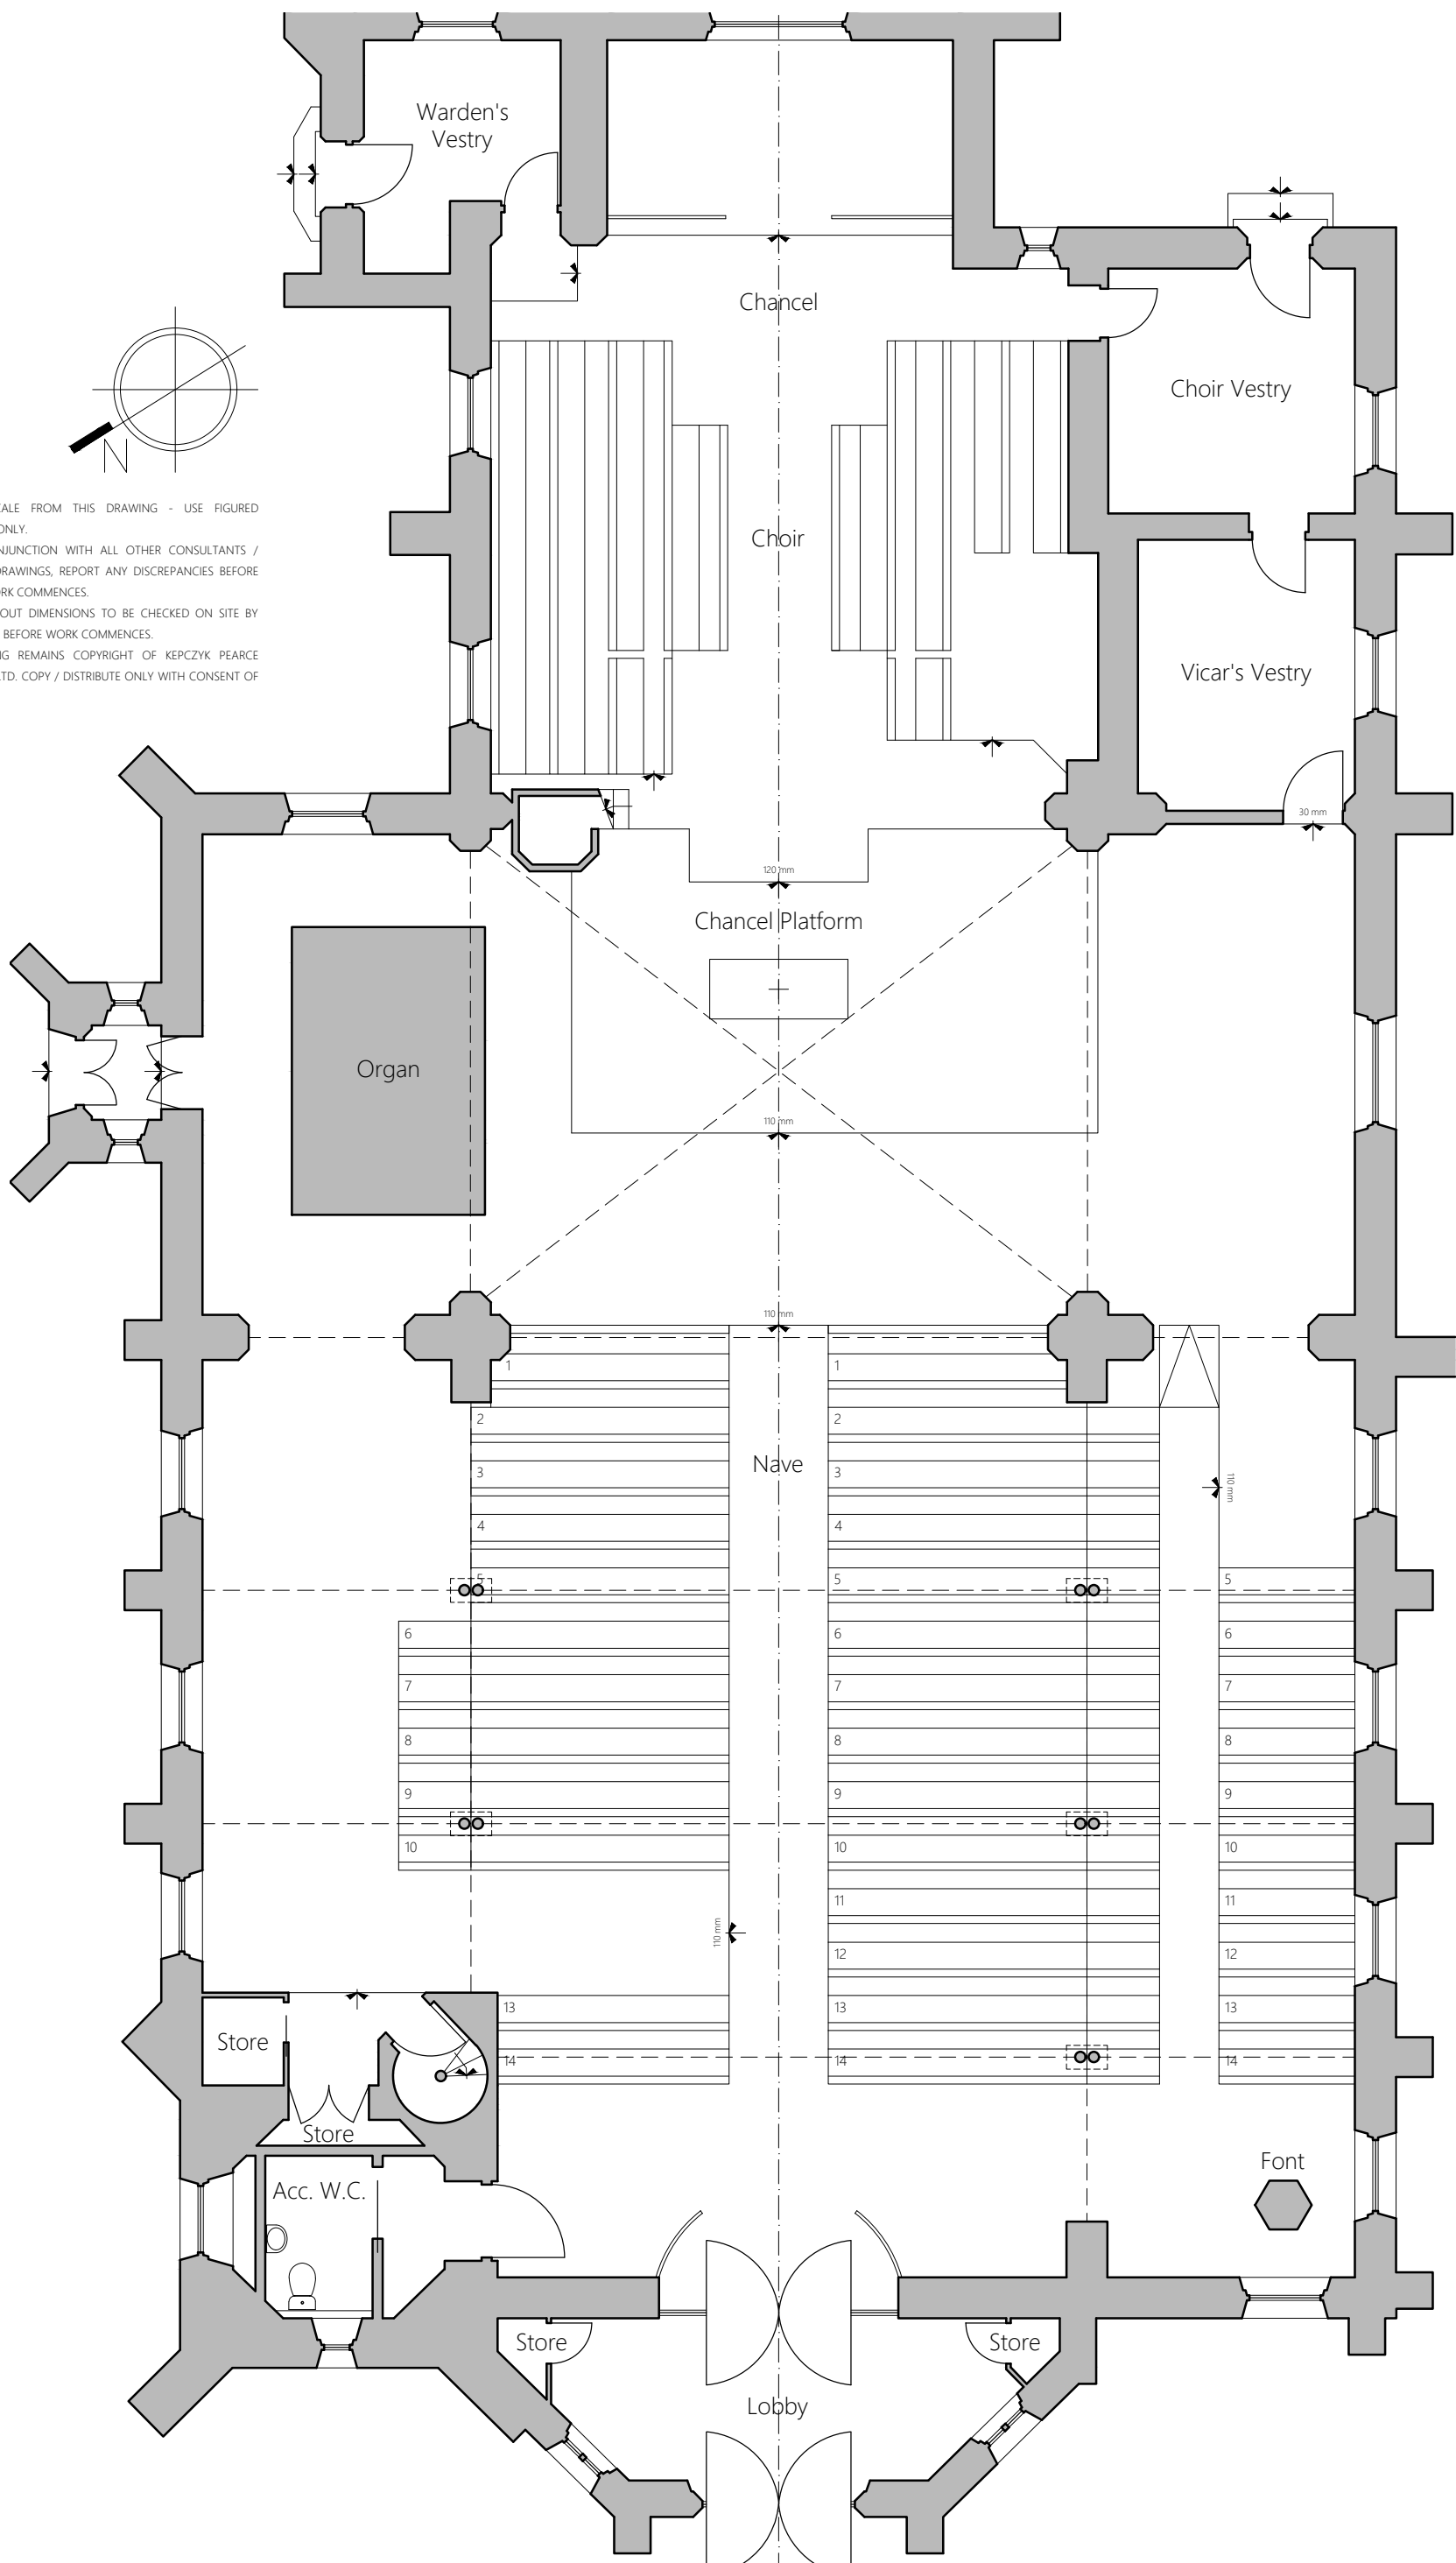


Contract: Internal Reordering Scheme	
Client: P.C.C. of St. Anne's Sale	
Building / Structure: St. Anne's C of E Church, Sale	
Ground Floor Plan as Existing	
Drawing No: EX 01	Scale: 1:100 @ A3
Contract No: 2065	Drawn: LMC
Date: Jul 2020	Revision: -
KEPCZYK PEARCE SANDERSON ARCHITECTS, SURVEYORS & HISTORIC BUILDING CONSULTANTS 75 Winslow Road, Handforth, Cheshire SK9 3EN Tel: 01625 400193 Email: info@kpsarchitects.co.uk	

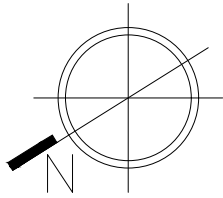


1. DO NOT SCALE FROM THIS DRAWING - USE FIGURED DIMENSIONS ONLY.
2. READ IN CONJUNCTION WITH ALL OTHER CONSULTANTS / SPECIALISTS DRAWINGS, REPORT ANY DISCREPANCIES BEFORE AFFECTED WORK COMMENCES.
3. ALL SETTING OUT DIMENSIONS TO BE CHECKED ON SITE BY CONTRACTOR BEFORE WORK COMMENCES.
4. THIS DRAWING REMAINS COPYRIGHT OF KEPczyk PEARCE SANDERSON LTD. COPY / DISTRIBUTE ONLY WITH CONSENT OF THE AUTHOR.

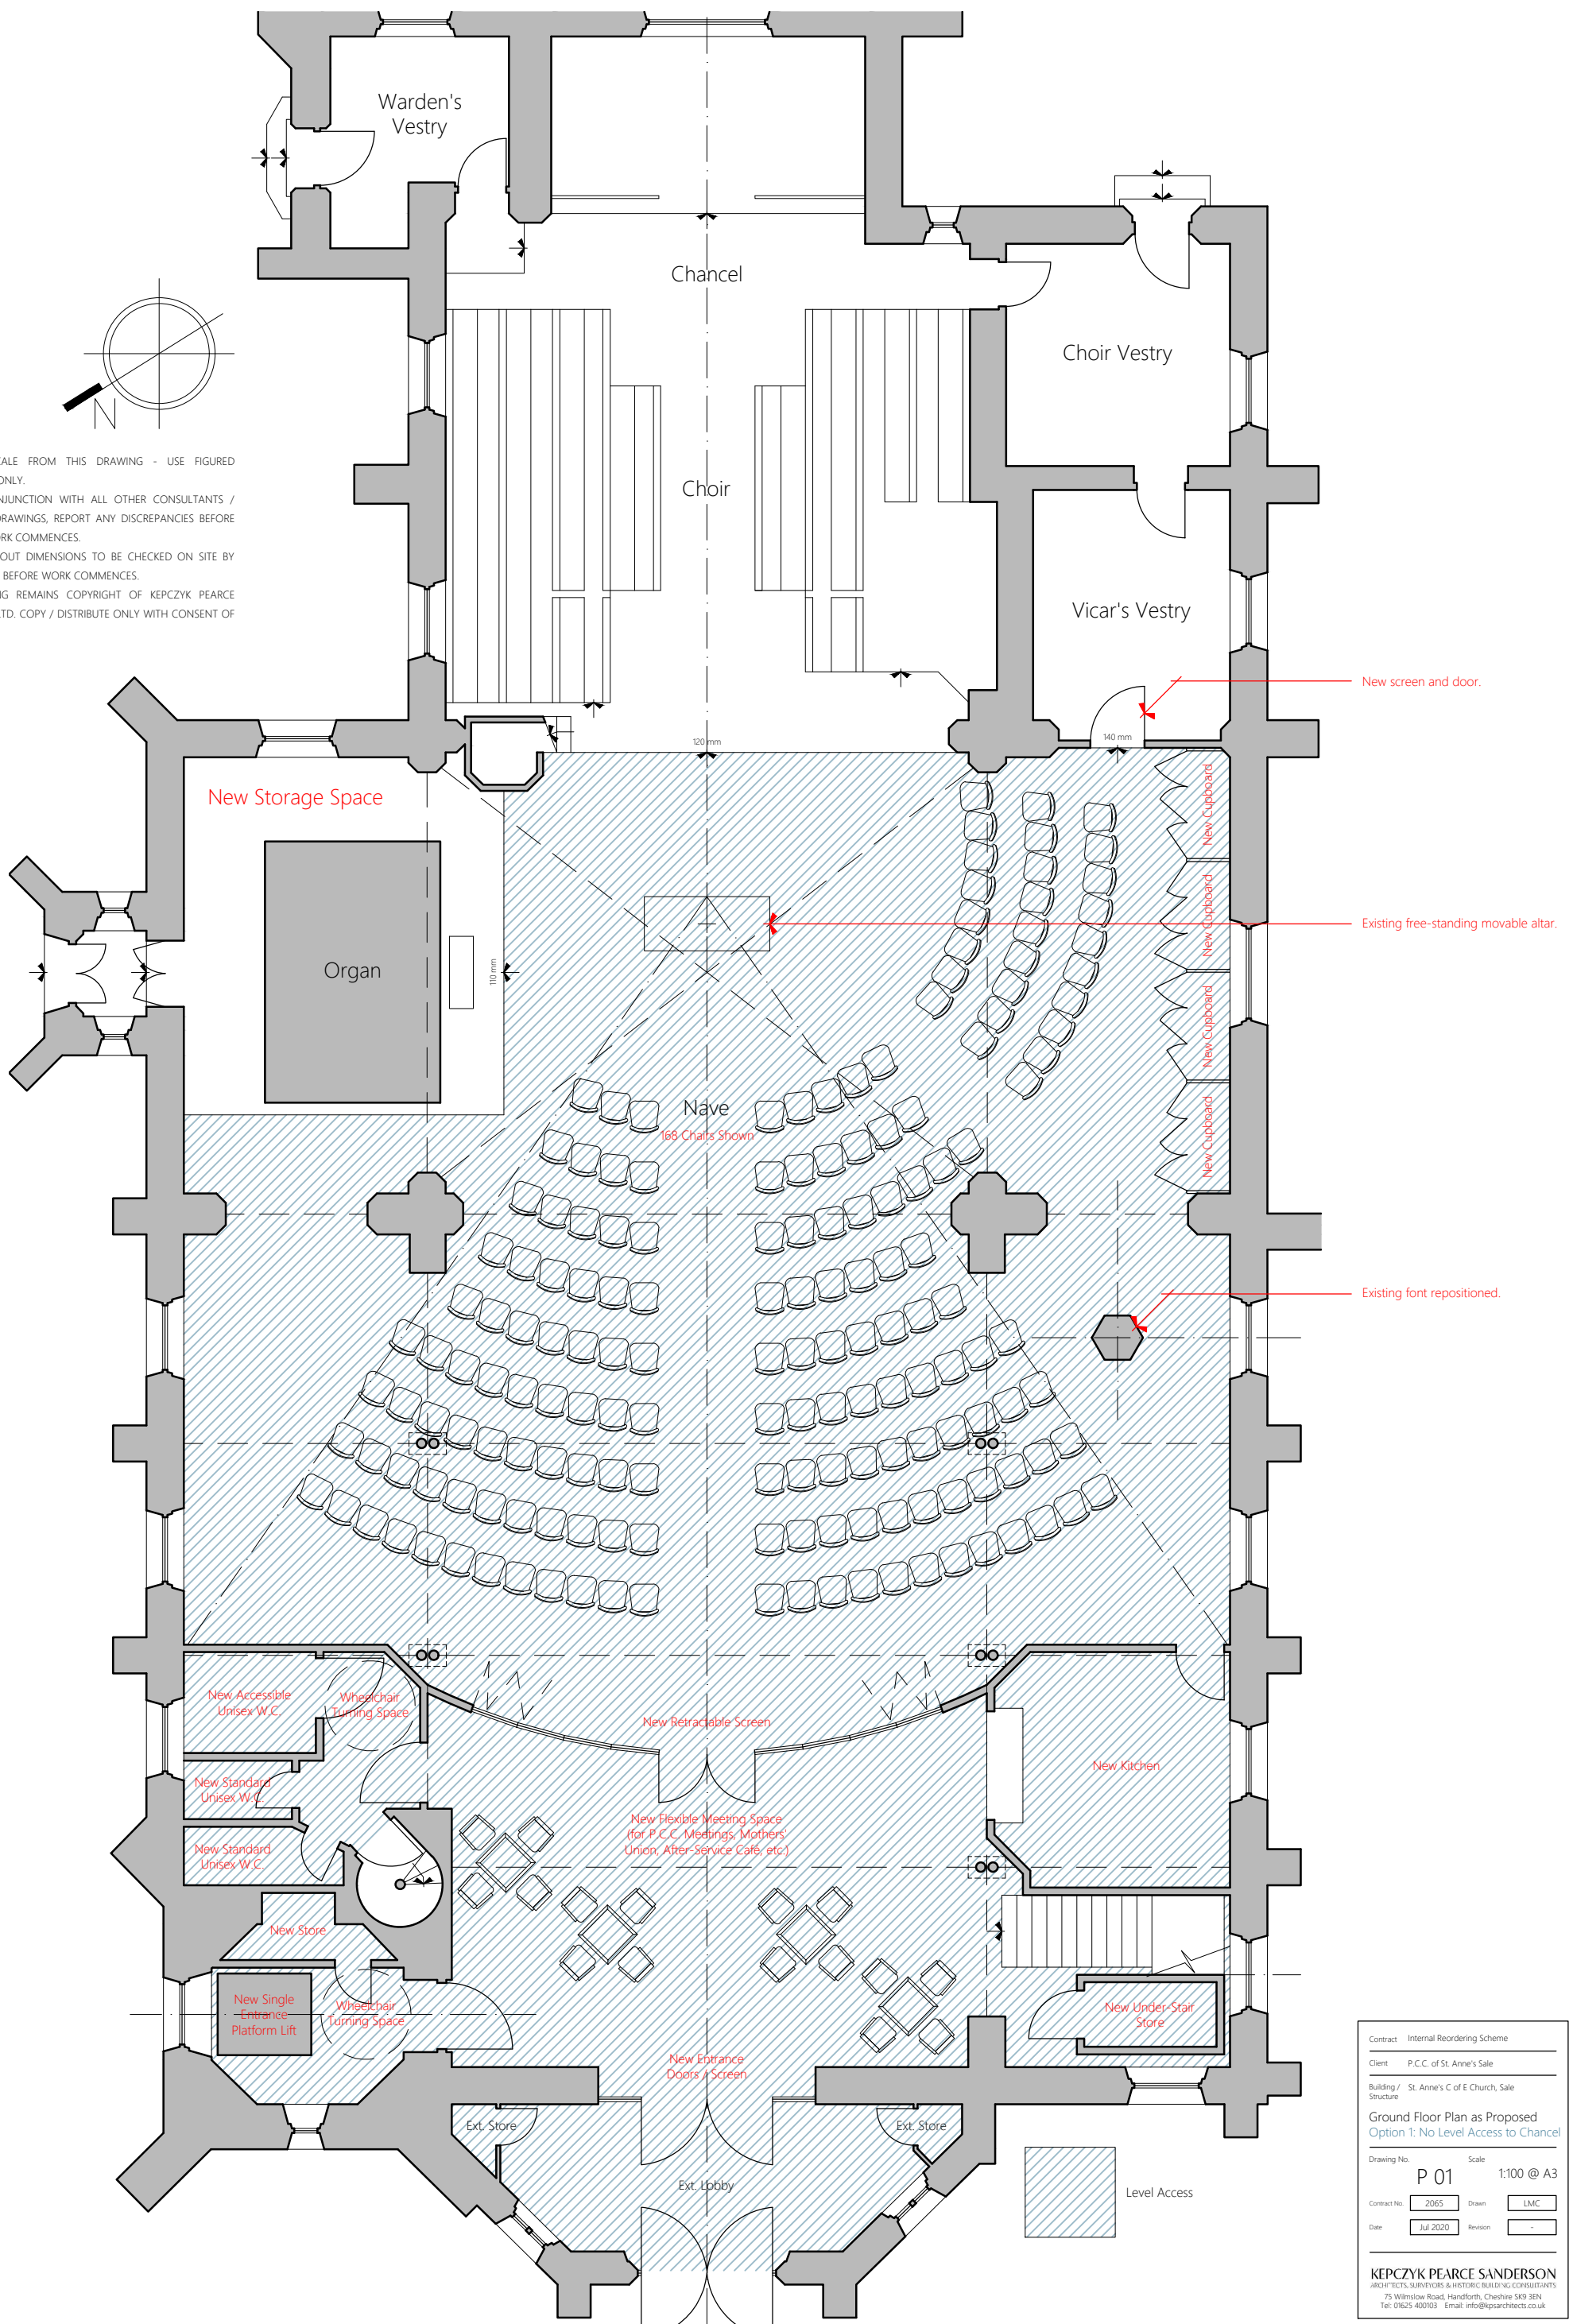


Contract: Internal Reordering Scheme	
Client: P.C.C. of St. Anne's Sale	
Building / Structure: St. Anne's C of E Church, Sale	
Ground Floor Plan as Proposed Option 1: No Level Access to Chancel	
Drawing No: P 01	Scale: 1:100 @ A3
Contract No: 2065	Drawn: LMC
Date: Jul 2020	Revision: -
KEPCZYK PEARCE SANDERSON ARCHITECTS, SURVEYORS & HISTORIC BUILDING CONSULTANTS 75 Winslow Road, Handforth, Cheshire SK9 3EN Tel: 01625 400193 Email: info@kpsarchitects.co.uk	

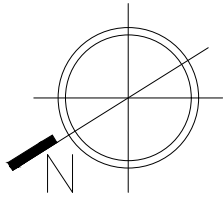

1. DO NOT SCALE FROM THIS DRAWING - USE FIGURED DIMENSIONS ONLY.
2. READ IN CONJUNCTION WITH ALL OTHER CONSULTANTS / SPECIALISTS DRAWINGS, REPORT ANY DISCREPANCIES BEFORE AFFECTED WORK COMMENCES.
3. ALL SETTING OUT DIMENSIONS TO BE CHECKED ON SITE BY CONTRACTOR BEFORE WORK COMMENCES.
4. THIS DRAWING REMAINS COPYRIGHT OF KEPczyk PEARCE SANDERSON LTD. COPY / DISTRIBUTE ONLY WITH CONSENT OF THE AUTHOR.

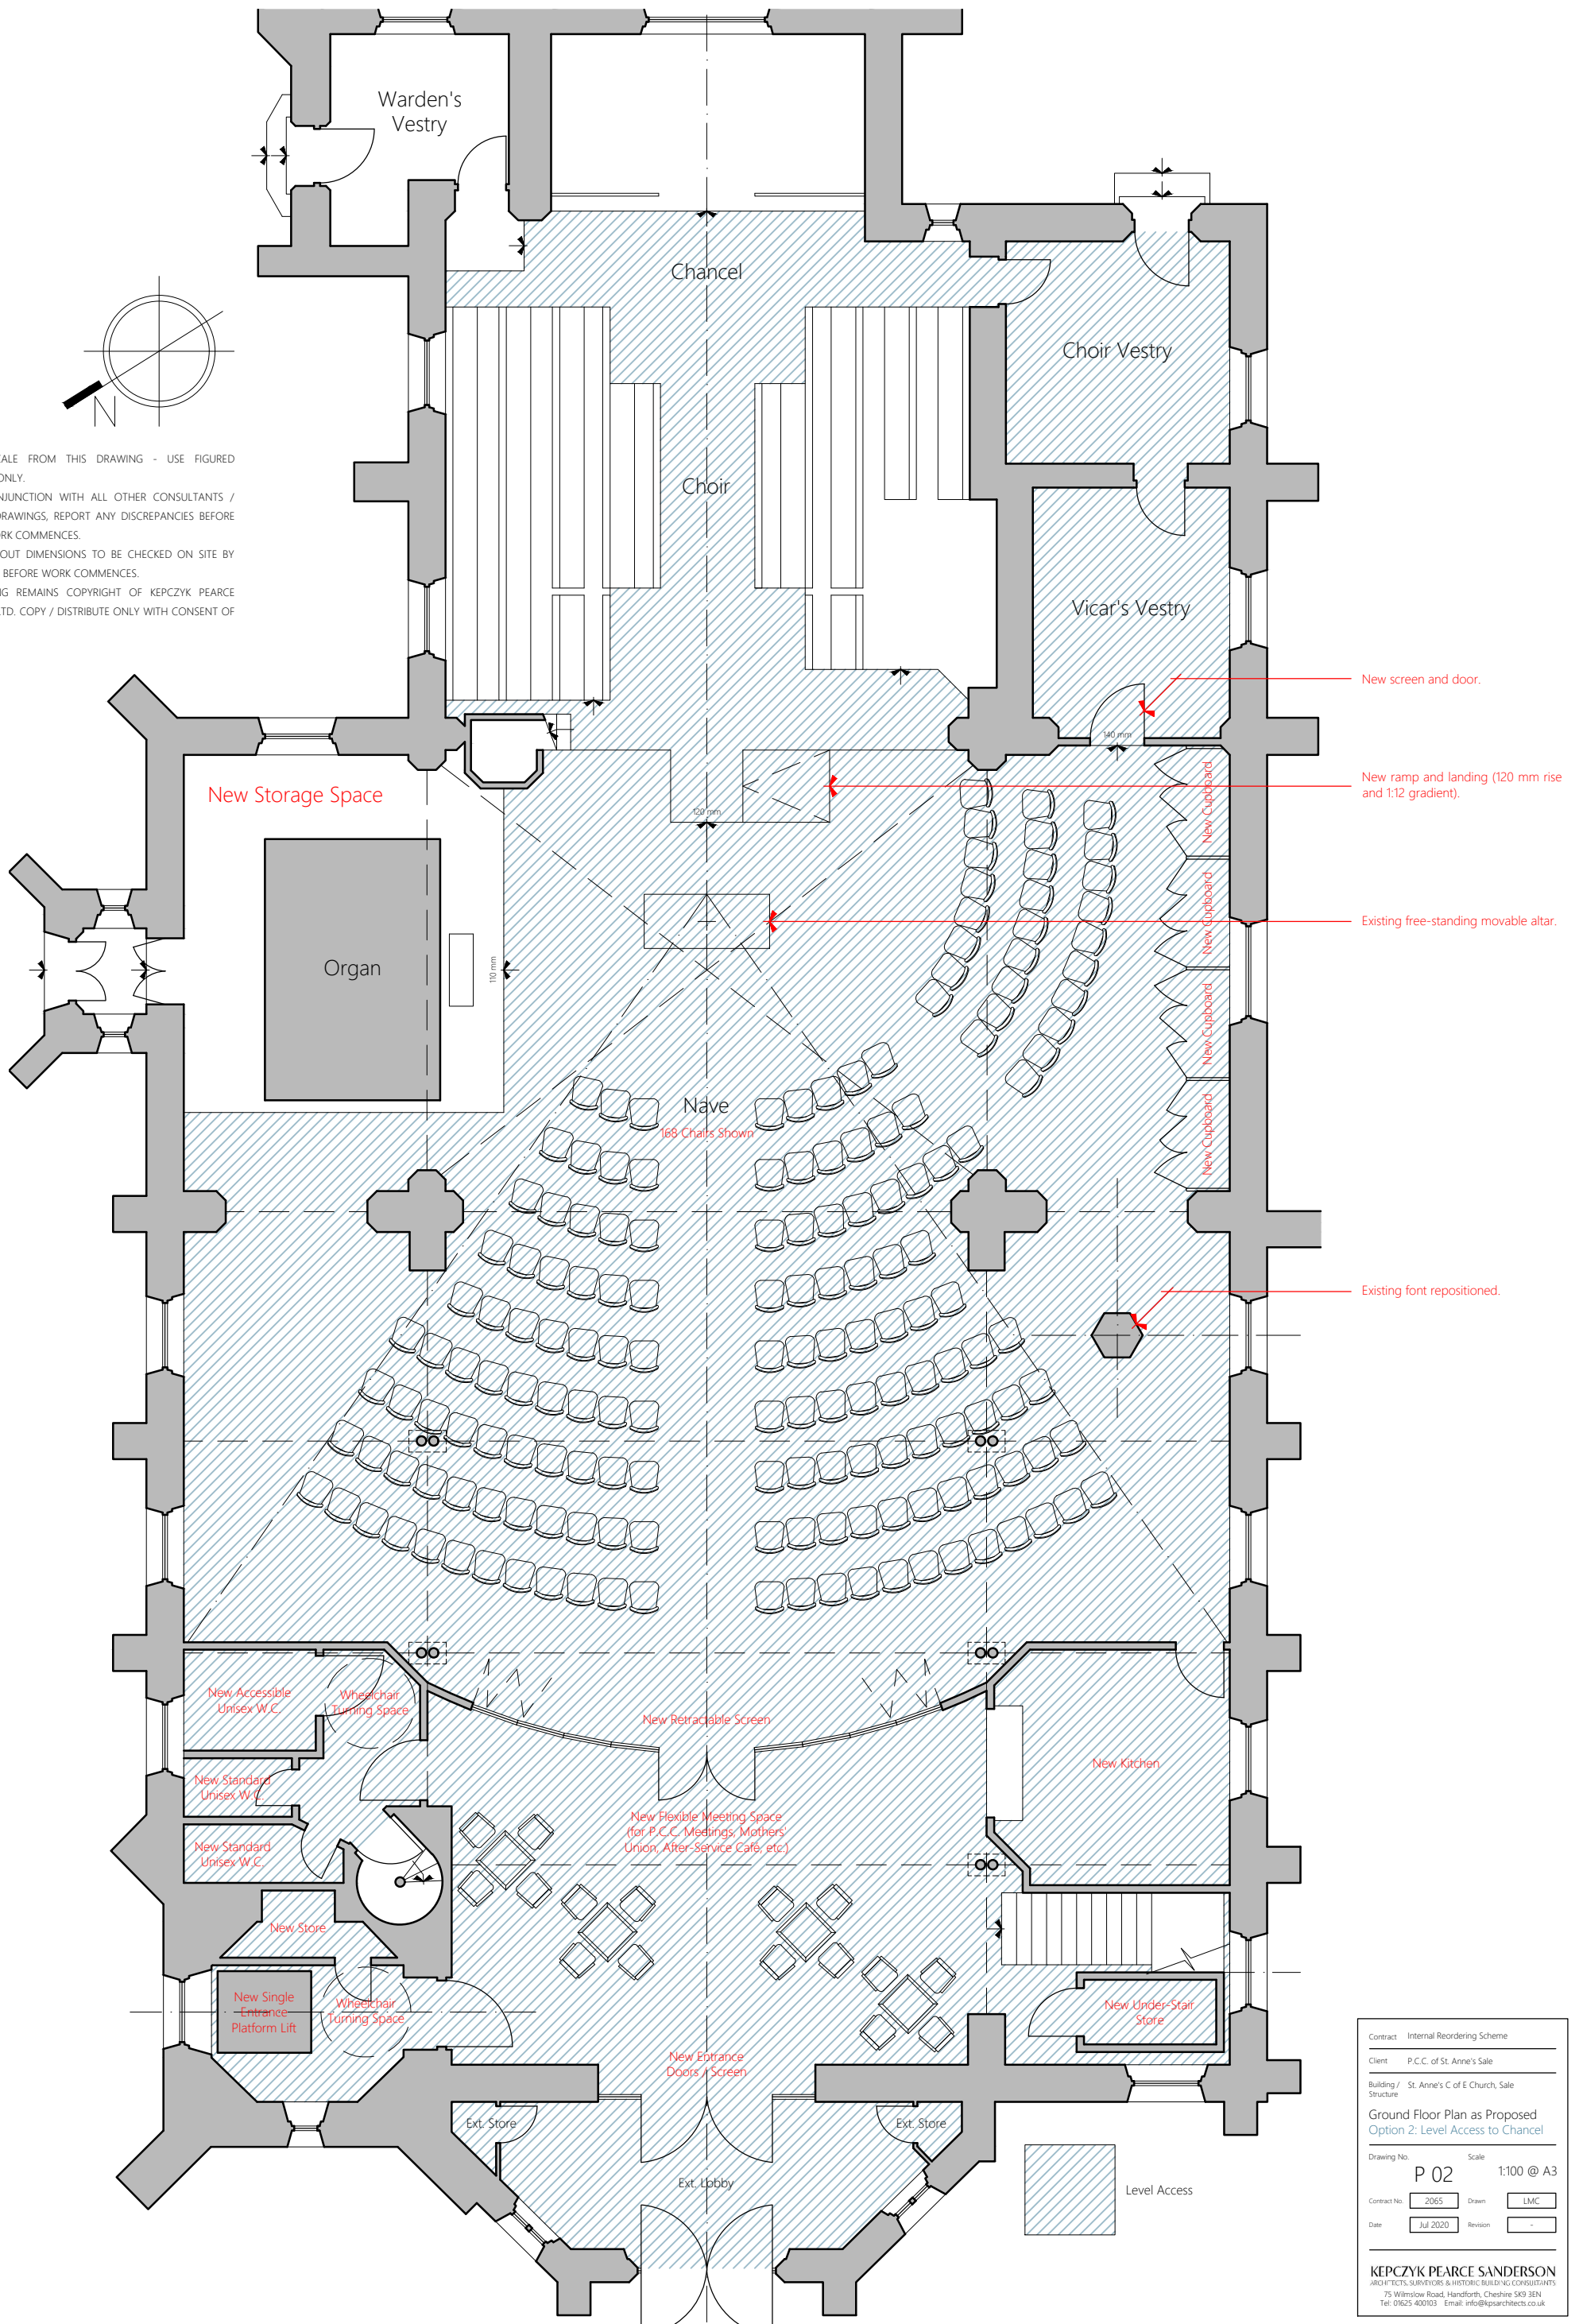


Contract: Internal Reordering Scheme	
Client: P.C.C. of St. Anne's Sale	
Building / Structure: St. Anne's C of E Church, Sale	
Ground Floor Plan as Proposed Option 2: Level Access to Chancel	
Drawing No:	Scale:
P 02	1:100 @ A3
Contract No: 2065	Drawn: LMC
Date: Jul 2020	Revision: -
KEPCZYK PEARCE SANDERSON ARCHITECTS, SURVEYORS & HISTORIC BUILDING CONSULTANTS 75 Winslow Road, Handforth, Cheshire SK9 3EN Tel: 01625 400193 Email: info@kpsarchitects.co.uk	

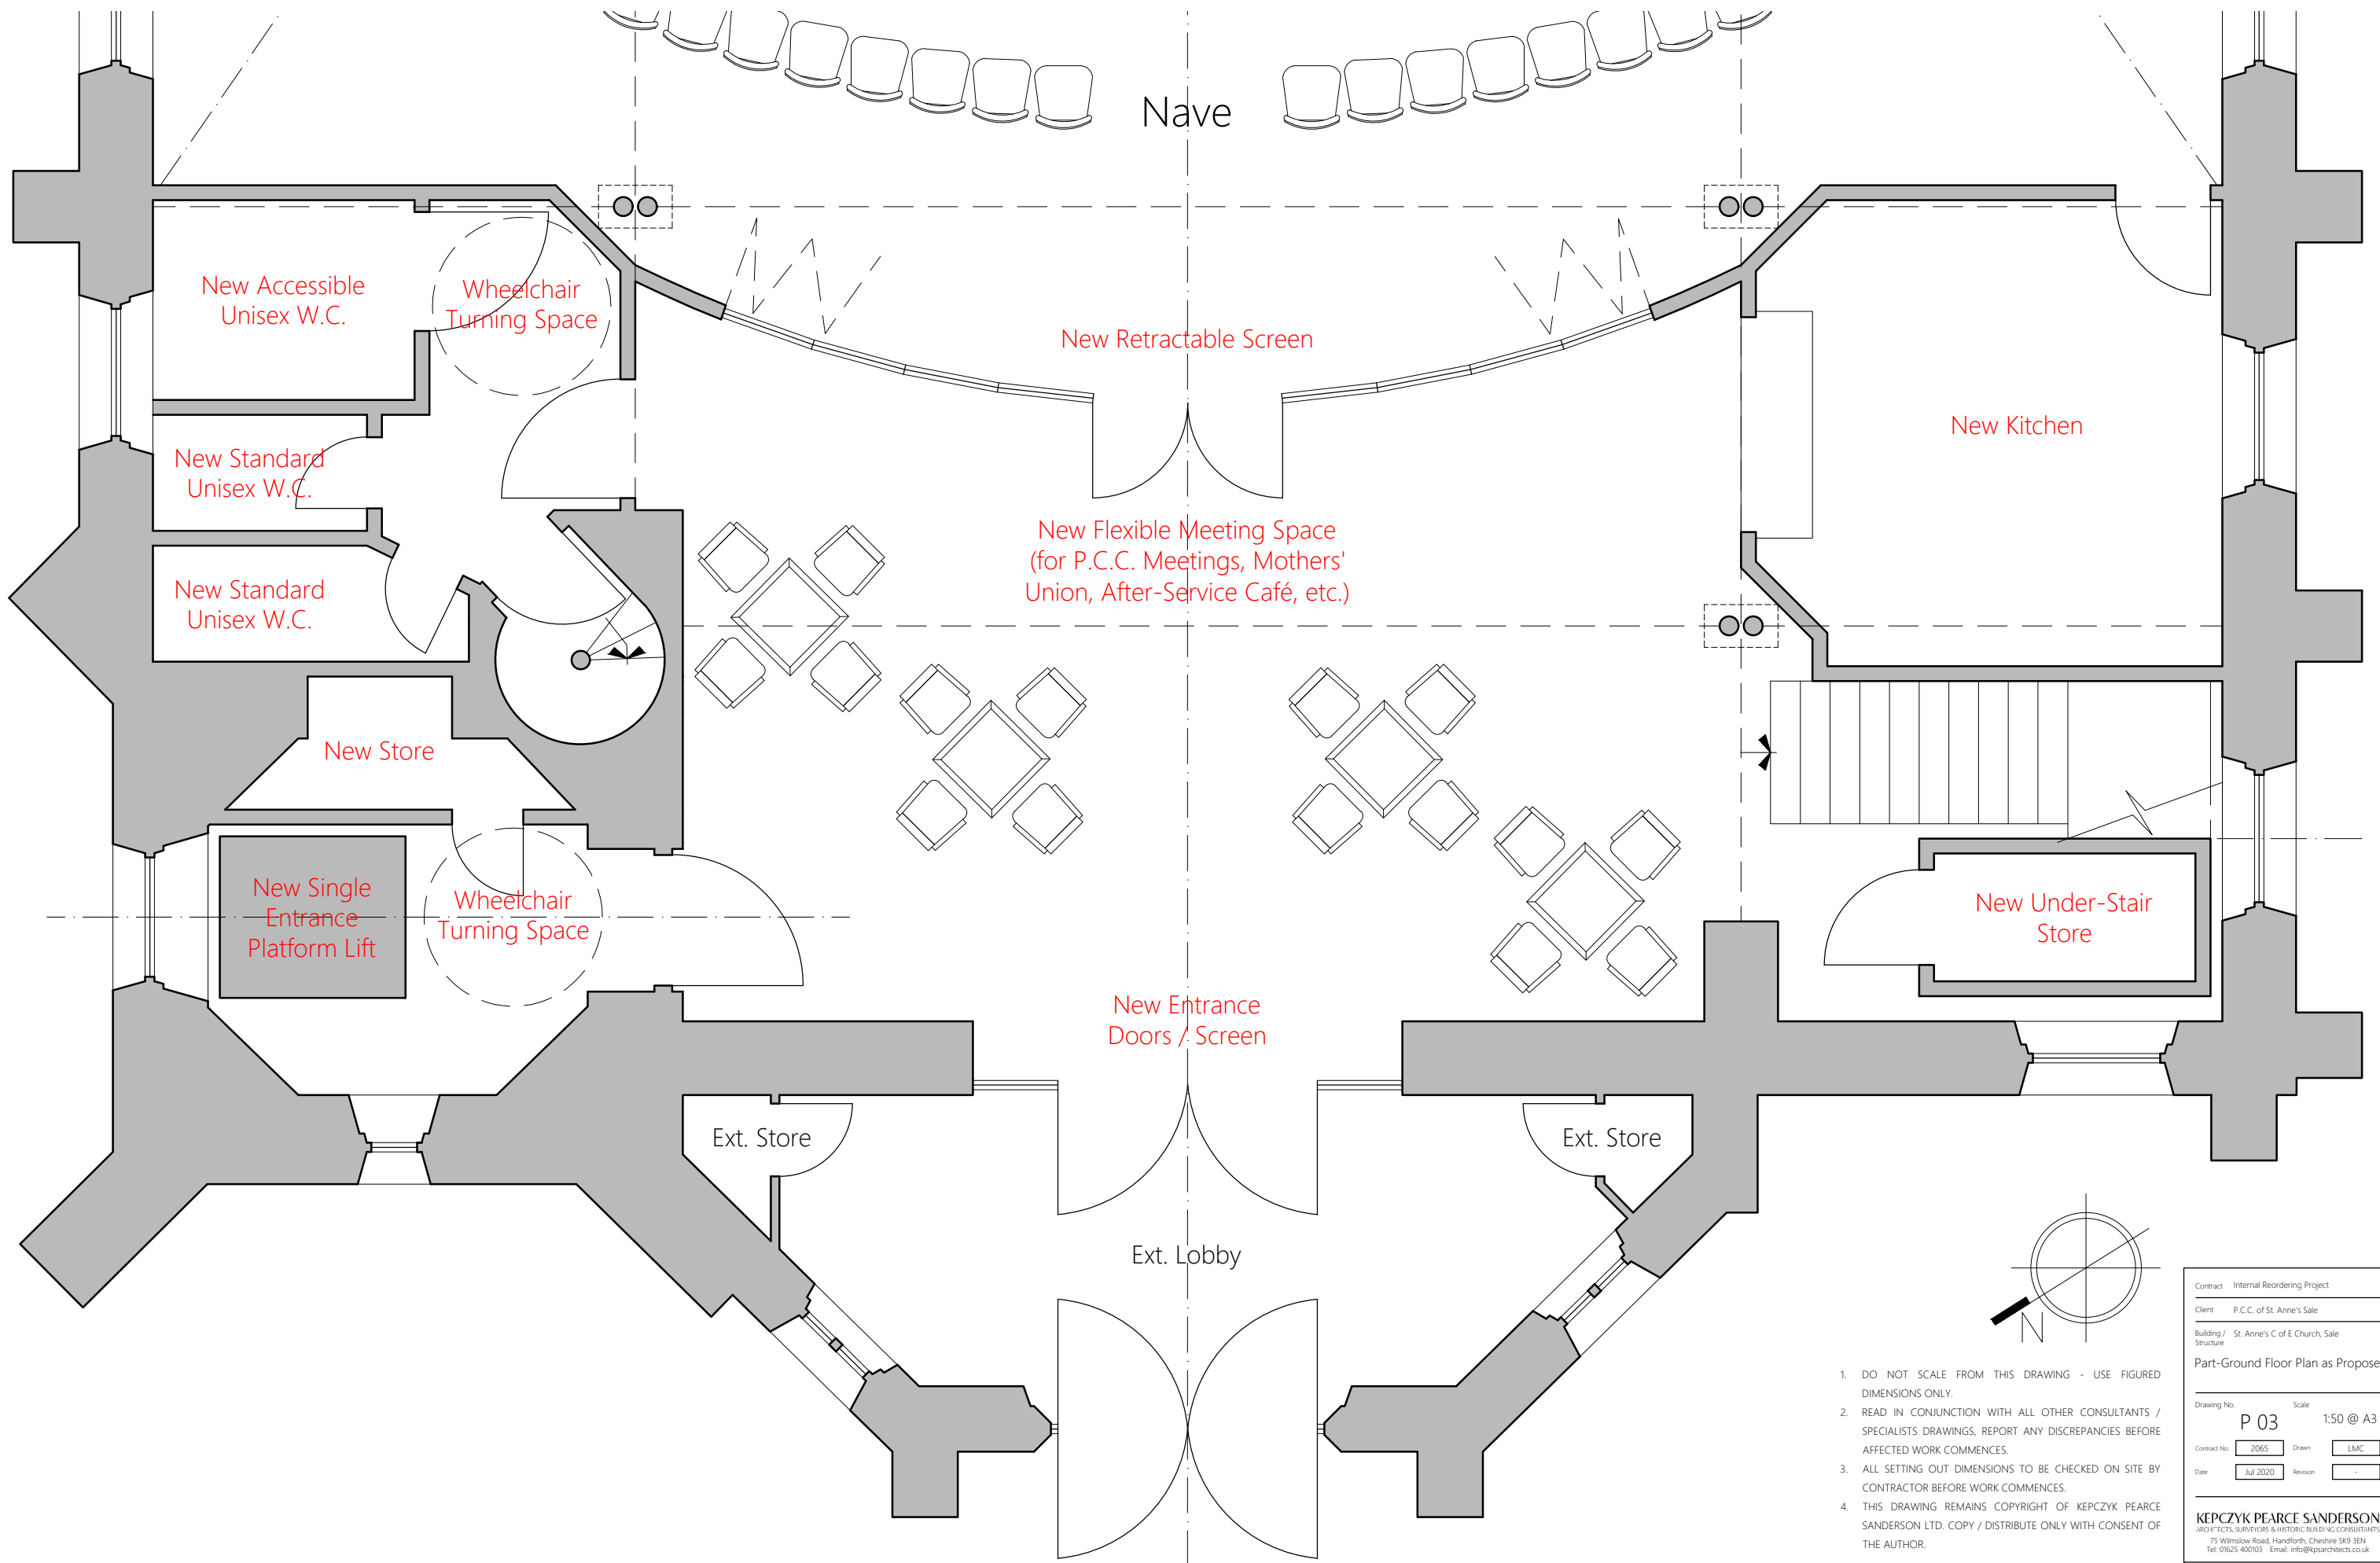

1. DO NOT SCALE FROM THIS DRAWING - USE FIGURED DIMENSIONS ONLY.
2. READ IN CONJUNCTION WITH ALL OTHER CONSULTANTS / SPECIALISTS DRAWINGS, REPORT ANY DISCREPANCIES BEFORE AFFECTED WORK COMMENCES.
3. ALL SETTING OUT DIMENSIONS TO BE CHECKED ON SITE BY CONTRACTOR BEFORE WORK COMMENCES.
4. THIS DRAWING REMAINS COPYRIGHT OF KEPczyk PEARCE SANDERSON LTD. COPY / DISTRIBUTE ONLY WITH CONSENT OF THE AUTHOR.

Contract: Internal Reordering Project	
Client: P.C.C. of St. Anne's Sale	
Building / Structure: St. Anne's C of E Church, Sale	
Part-Ground Floor Plan as Proposed	
Drawing No:	Scale:
P 03	1:50 @ A3
Contract No: 2065	Drawn: LMC
Date: Jul 2020	Revision: -
KEPCZYK PEARCE SANDERSON ARCHITECTS, SURVEYORS & HISTORIC BUILDING CONSULTANTS 75 Winslow Road, Handforth, Cheshire SK9 3EN Tel: 01625 400103 Email: info@kpsarchitects.co.uk	

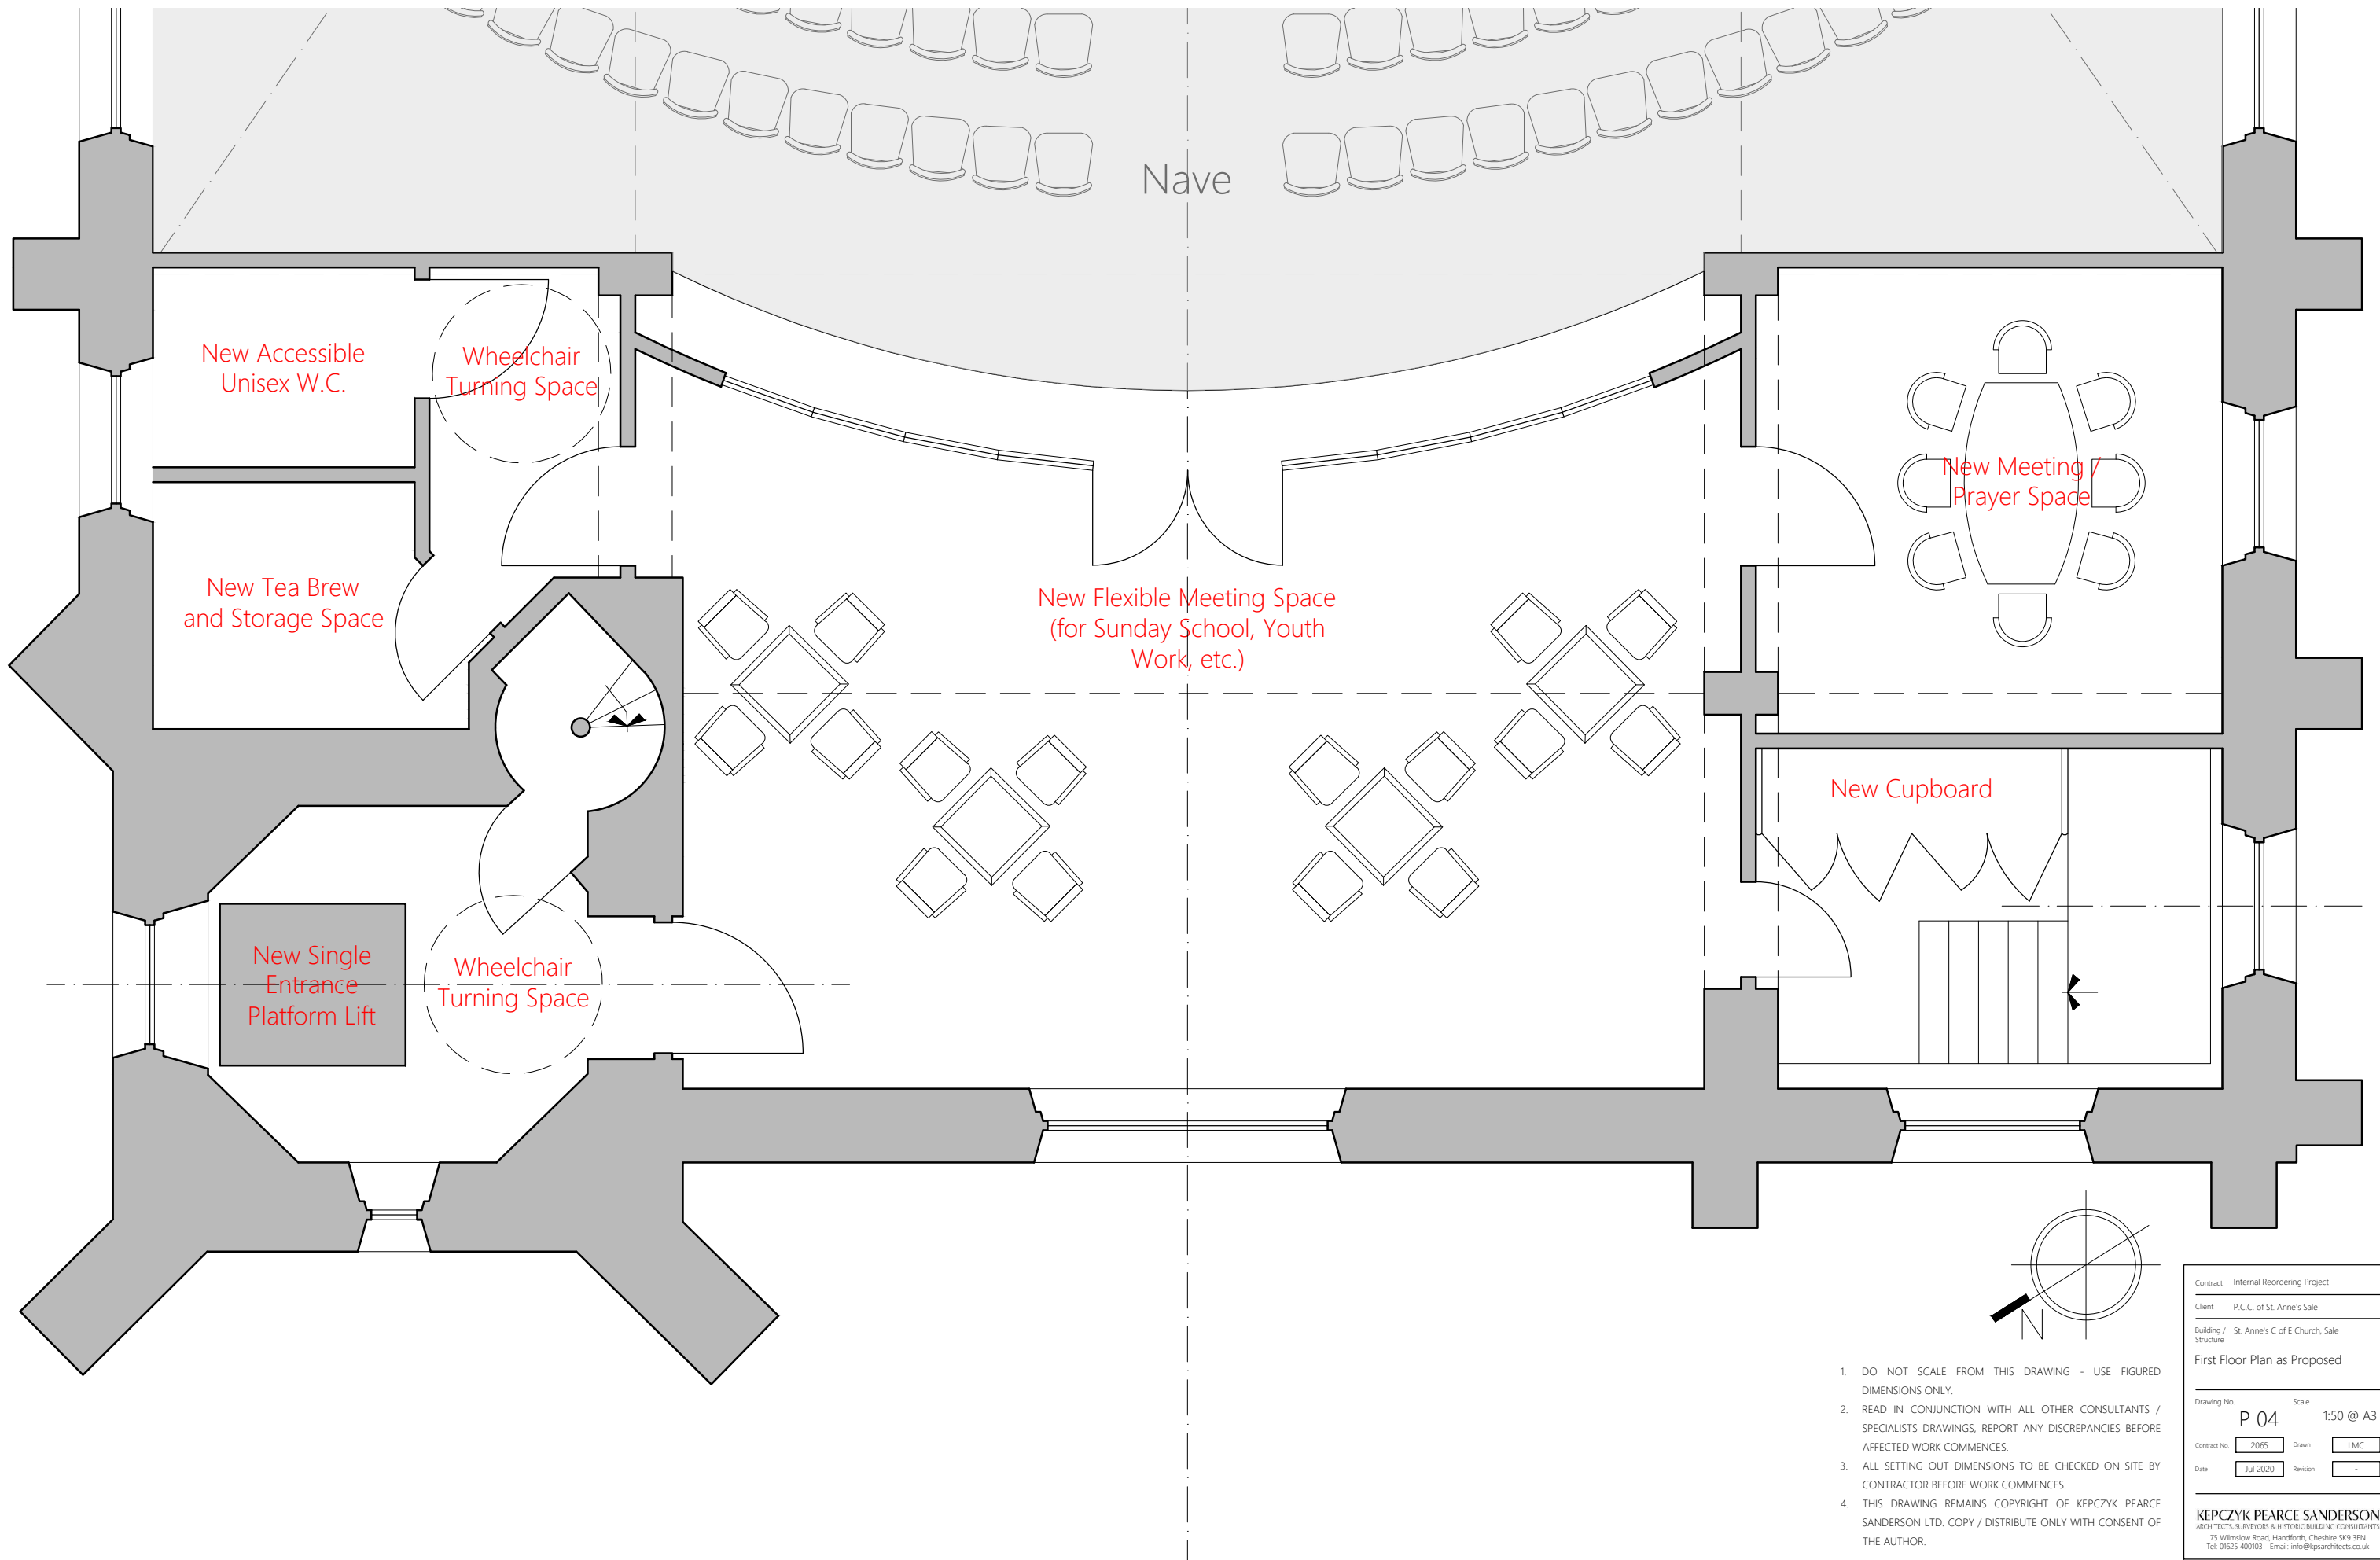

1. DO NOT SCALE FROM THIS DRAWING - USE FIGURED DIMENSIONS ONLY.
2. READ IN CONJUNCTION WITH ALL OTHER CONSULTANTS / SPECIALISTS DRAWINGS, REPORT ANY DISCREPANCIES BEFORE AFFECTED WORK COMMENCES.
3. ALL SETTING OUT DIMENSIONS TO BE CHECKED ON SITE BY CONTRACTOR BEFORE WORK COMMENCES.
4. THIS DRAWING REMAINS COPYRIGHT OF KEPczyk PEARCE SANDERSON LTD. COPY / DISTRIBUTE ONLY WITH CONSENT OF THE AUTHOR.

Contract: Internal Reordering Project	
Client: P.C.C. of St. Anne's Sale	
Building / Structure: St. Anne's C of E Church, Sale	
First Floor Plan as Proposed	
Drawing No. P 04	Scale: 1:50 @ A3
Contract No. 2065	Drawn: LMC
Date: Jul 2020	Revision: -
KEPCZYK PEARCE SANDERSON ARCHITECTS, SURVEYORS & HISTORIC BUILDING CONSULTANTS 75 Winslow Road, Handforth, Cheshire SK9 3EN Tel: 01625 400103 Email: info@kpsarchitects.co.uk	